



66'-0"

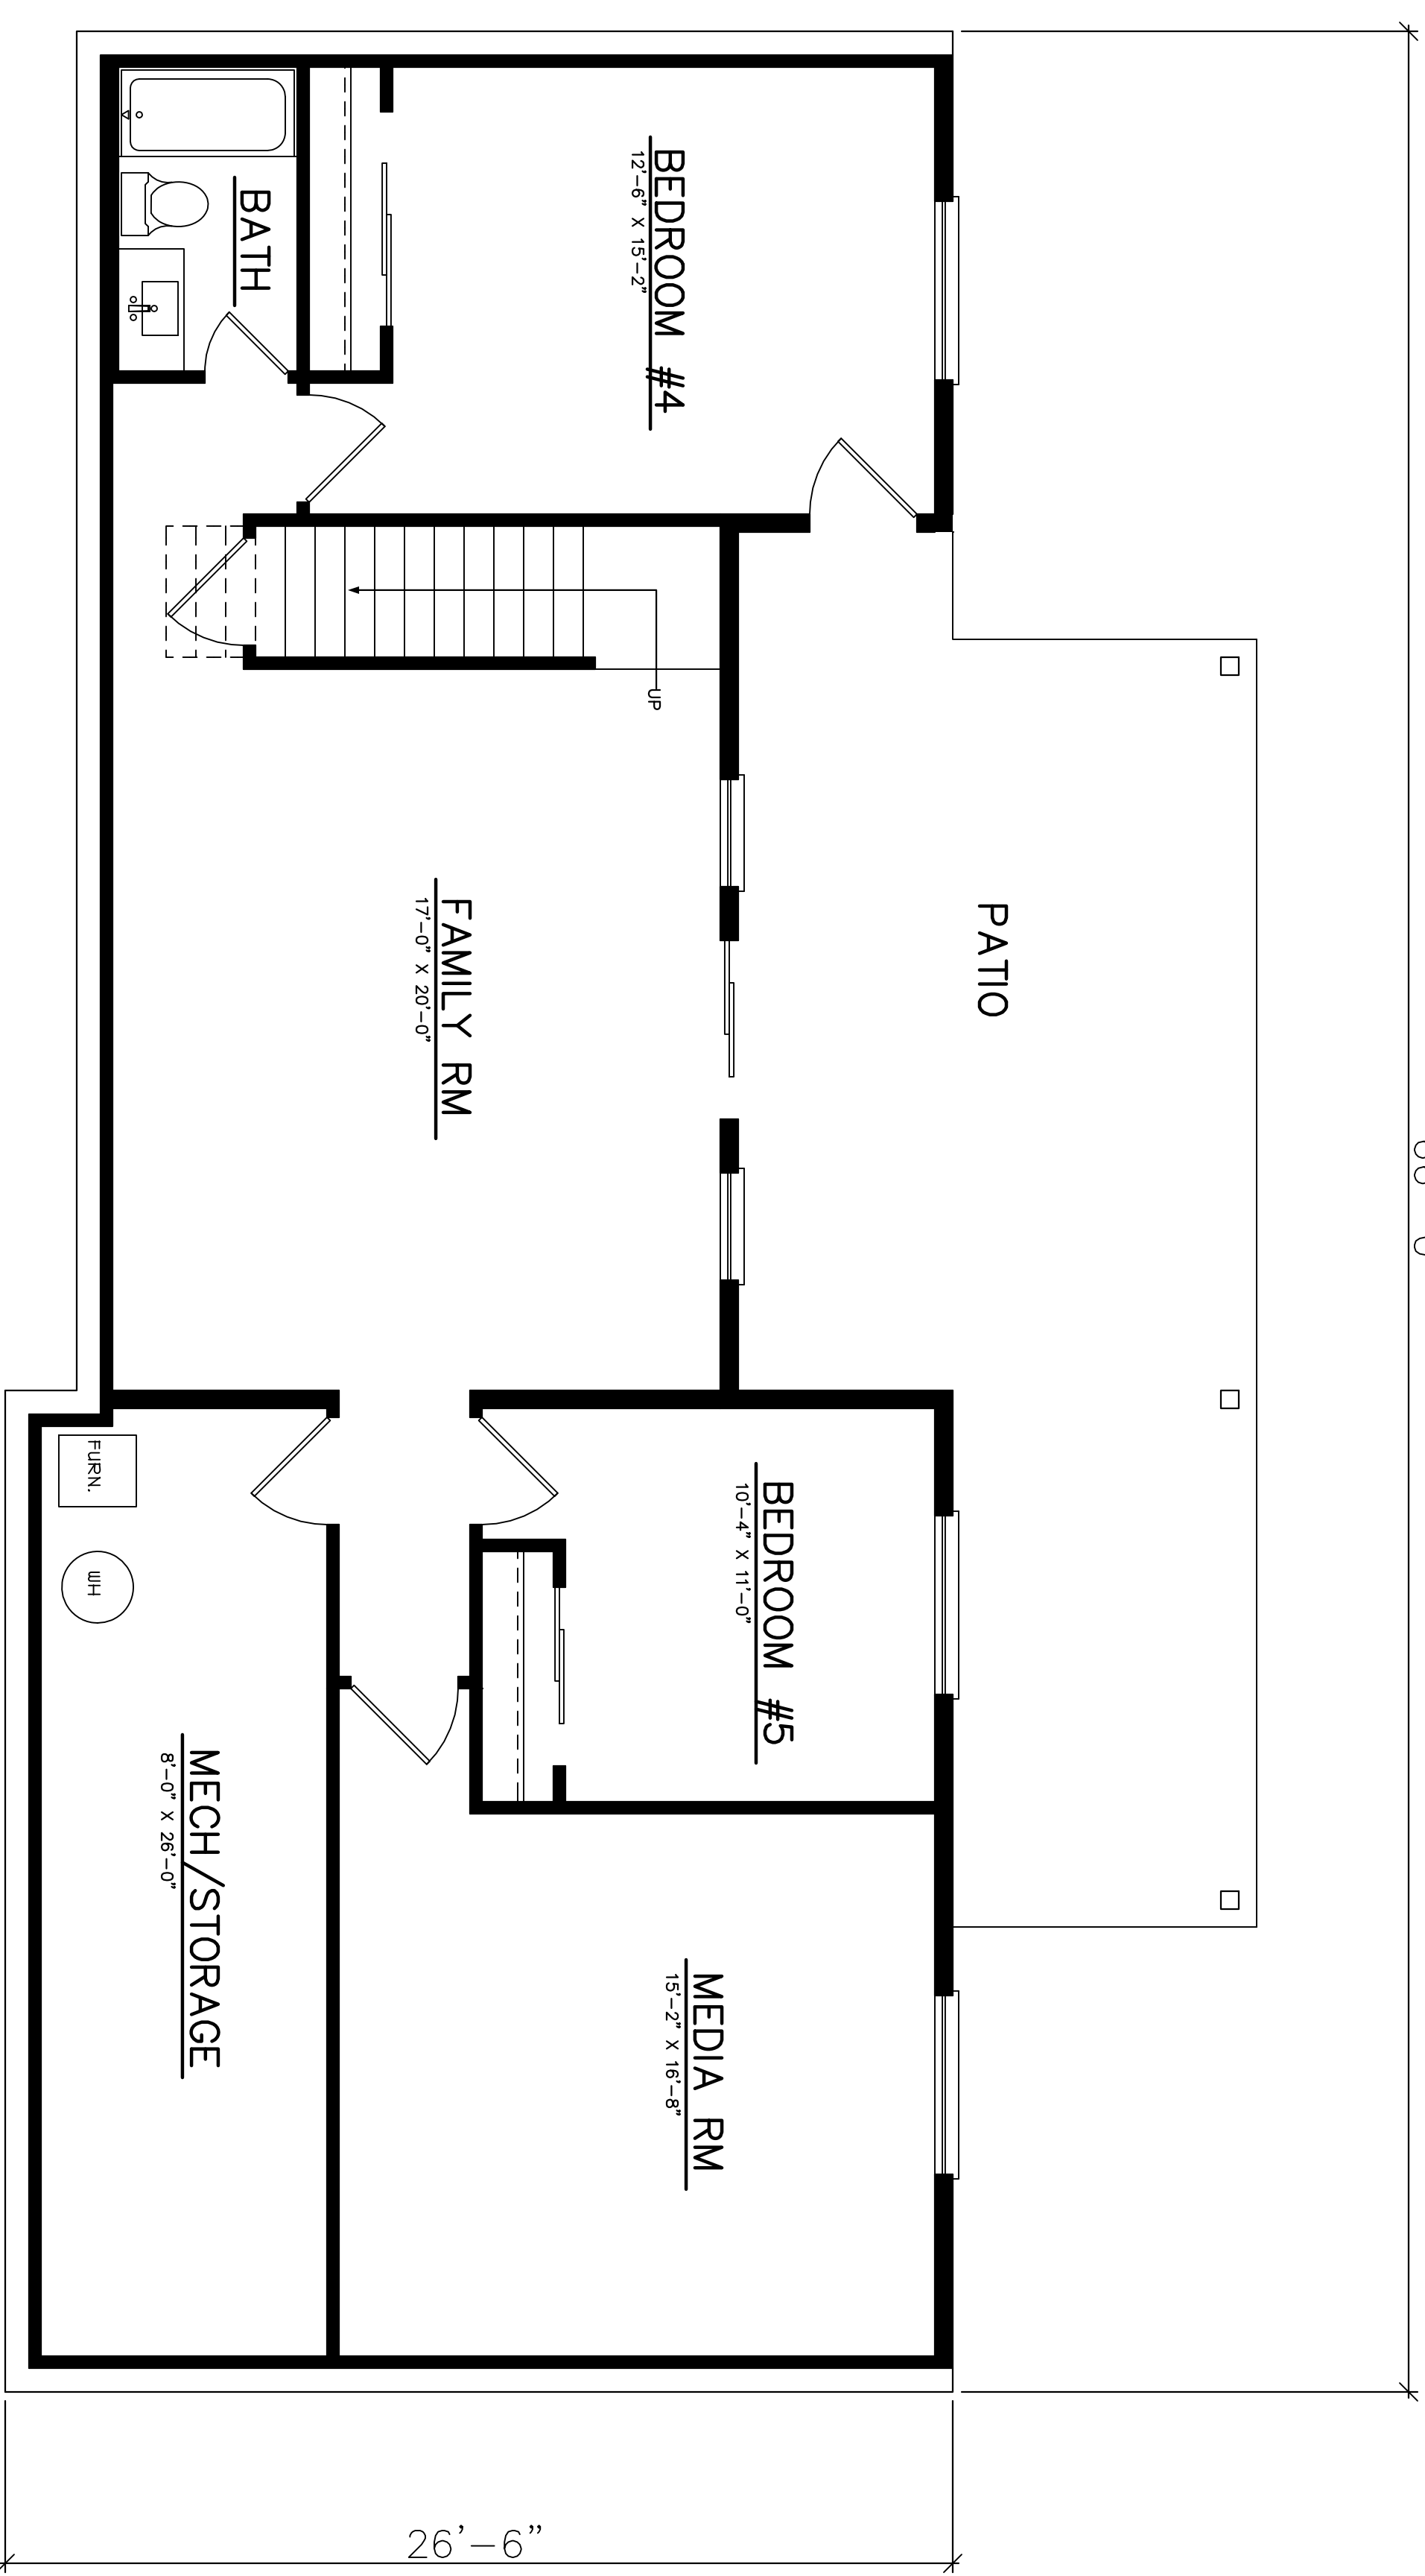

LOWER FLOOR PLAN
SCALE 1/4" = 1'-0"

78'-0"

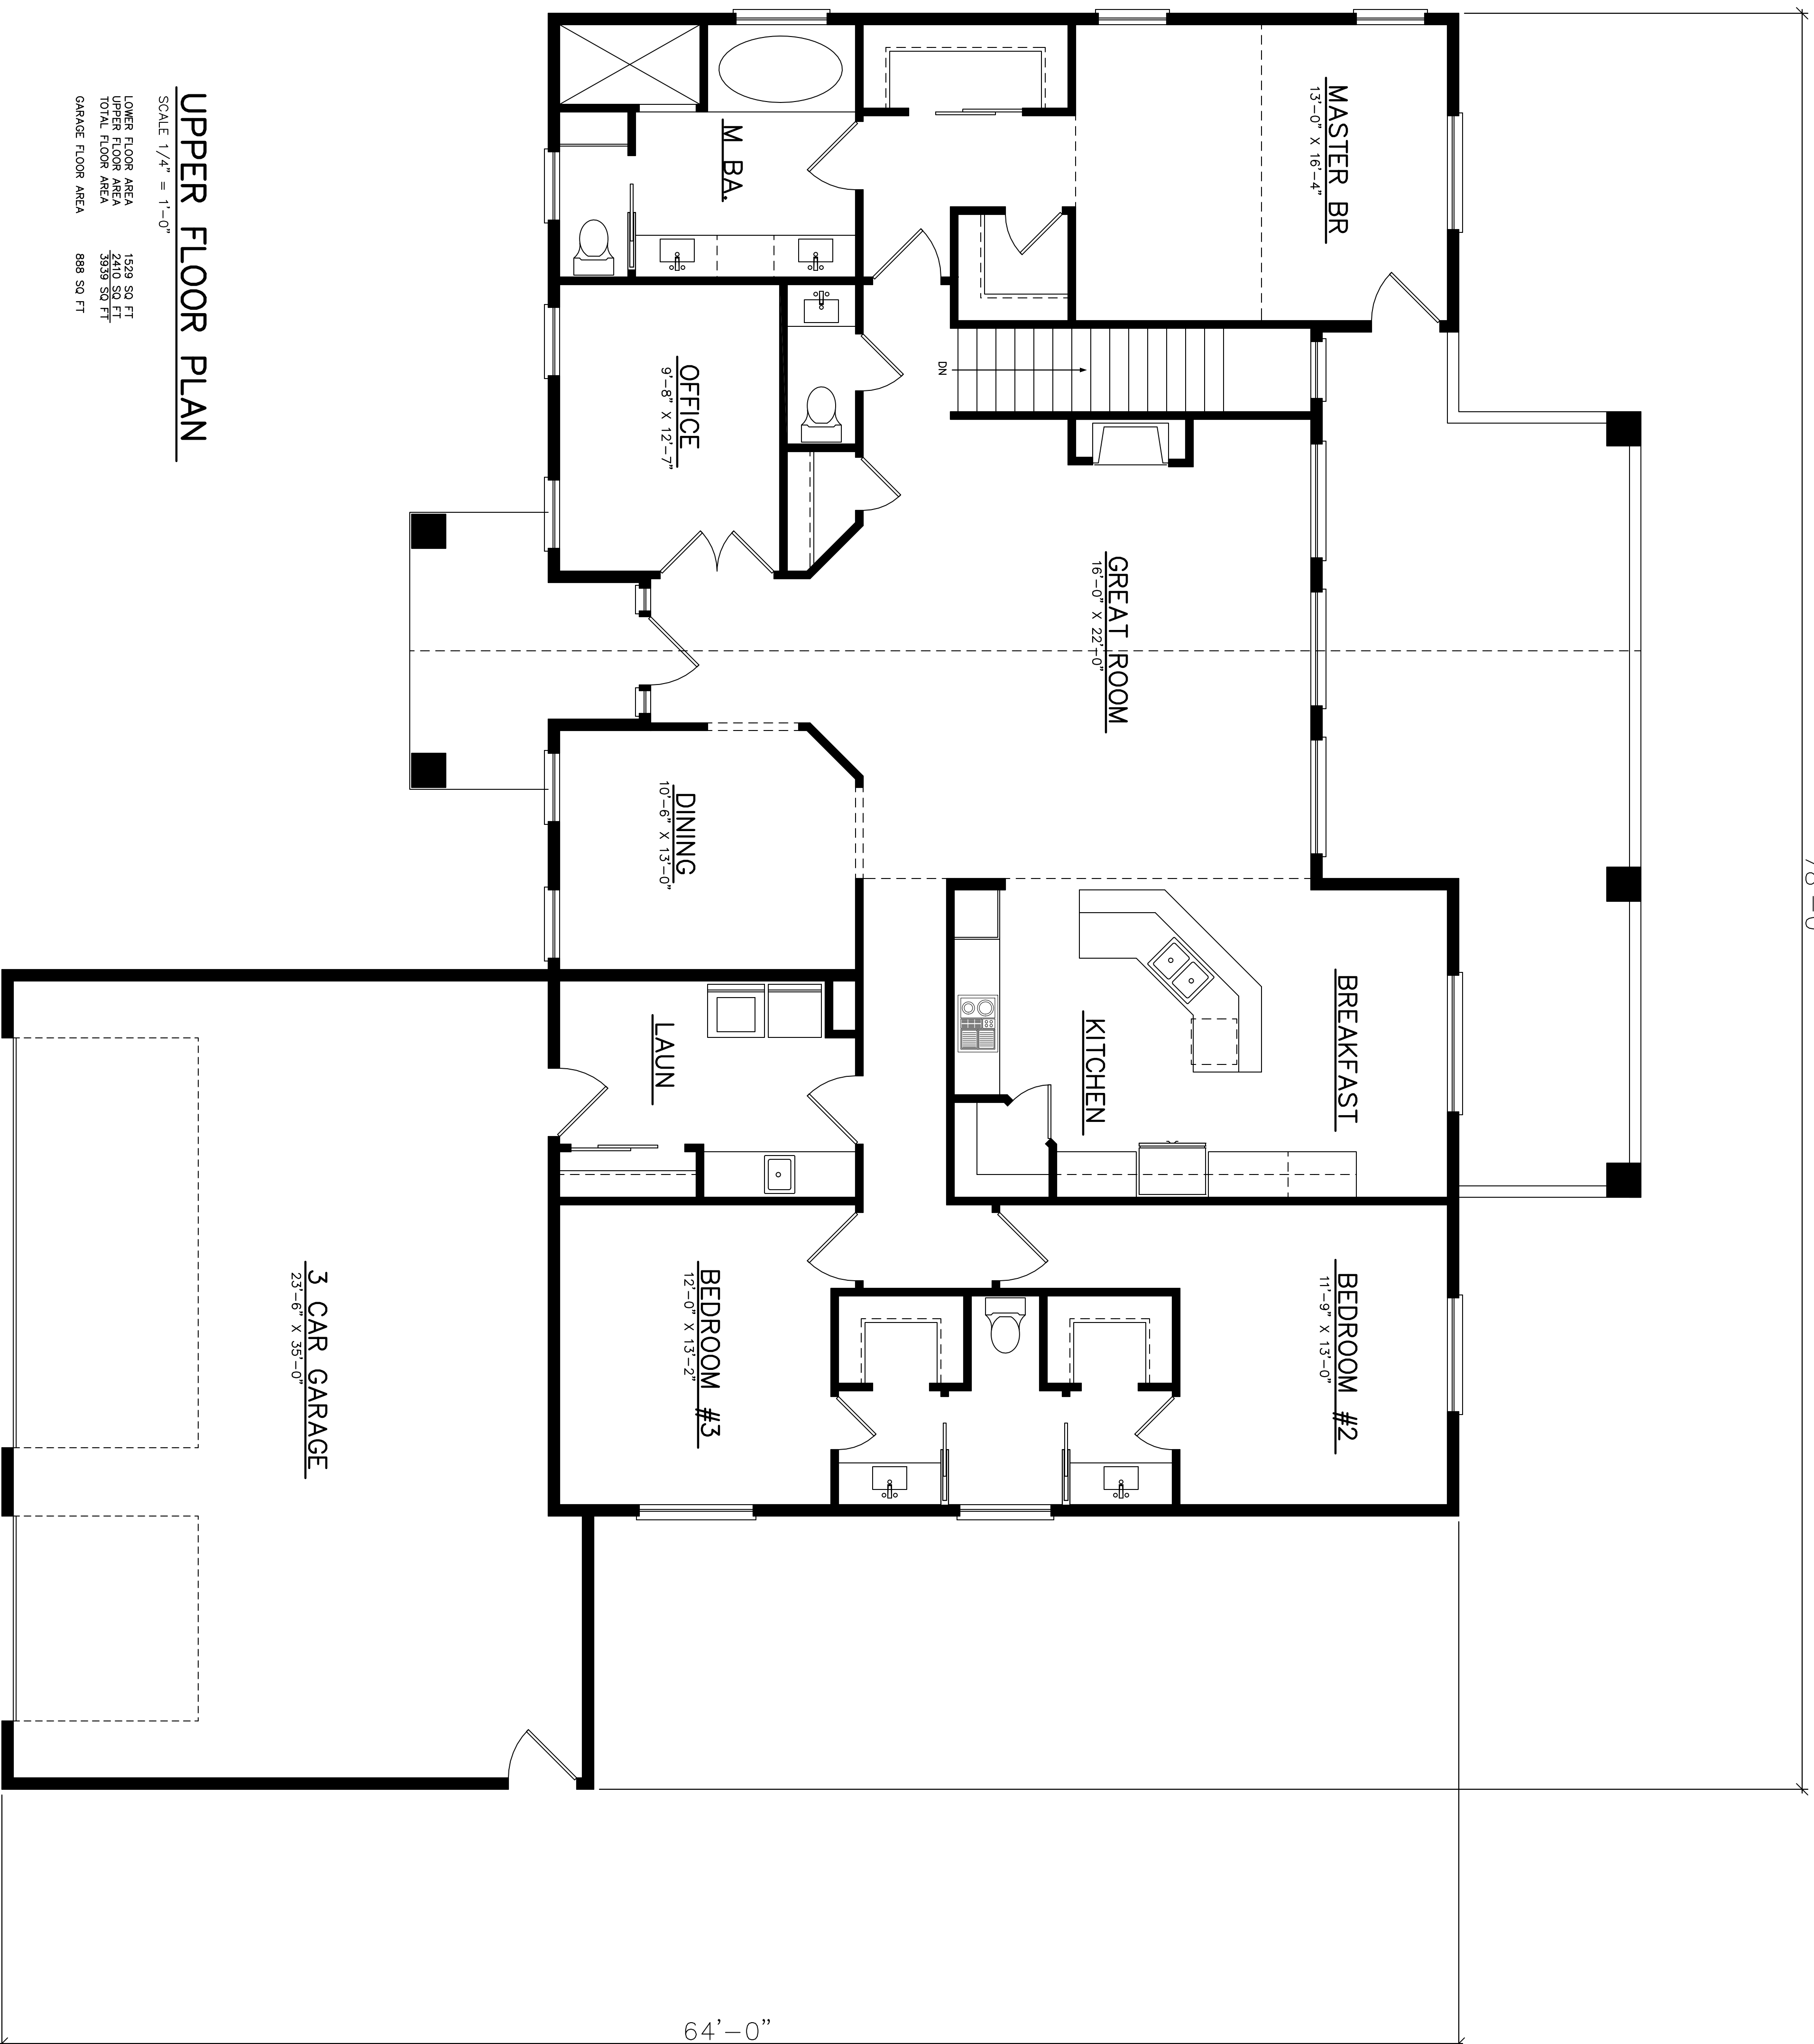

64'-0"

UPPER FLOOR PLAN

SCALE 1/4" = 1'-0"

LOWER FLOOR AREA 1529 SQ. FT.
 UPPER FLOOR AREA 2410 SQ. FT.
 TOTAL FLOOR AREA 3939 SQ. FT.
 GARAGE FLOOR AREA 889 SQ. FT.