


UPPER FLOOR PLAN

SCALE: 1/4"=1'-0"

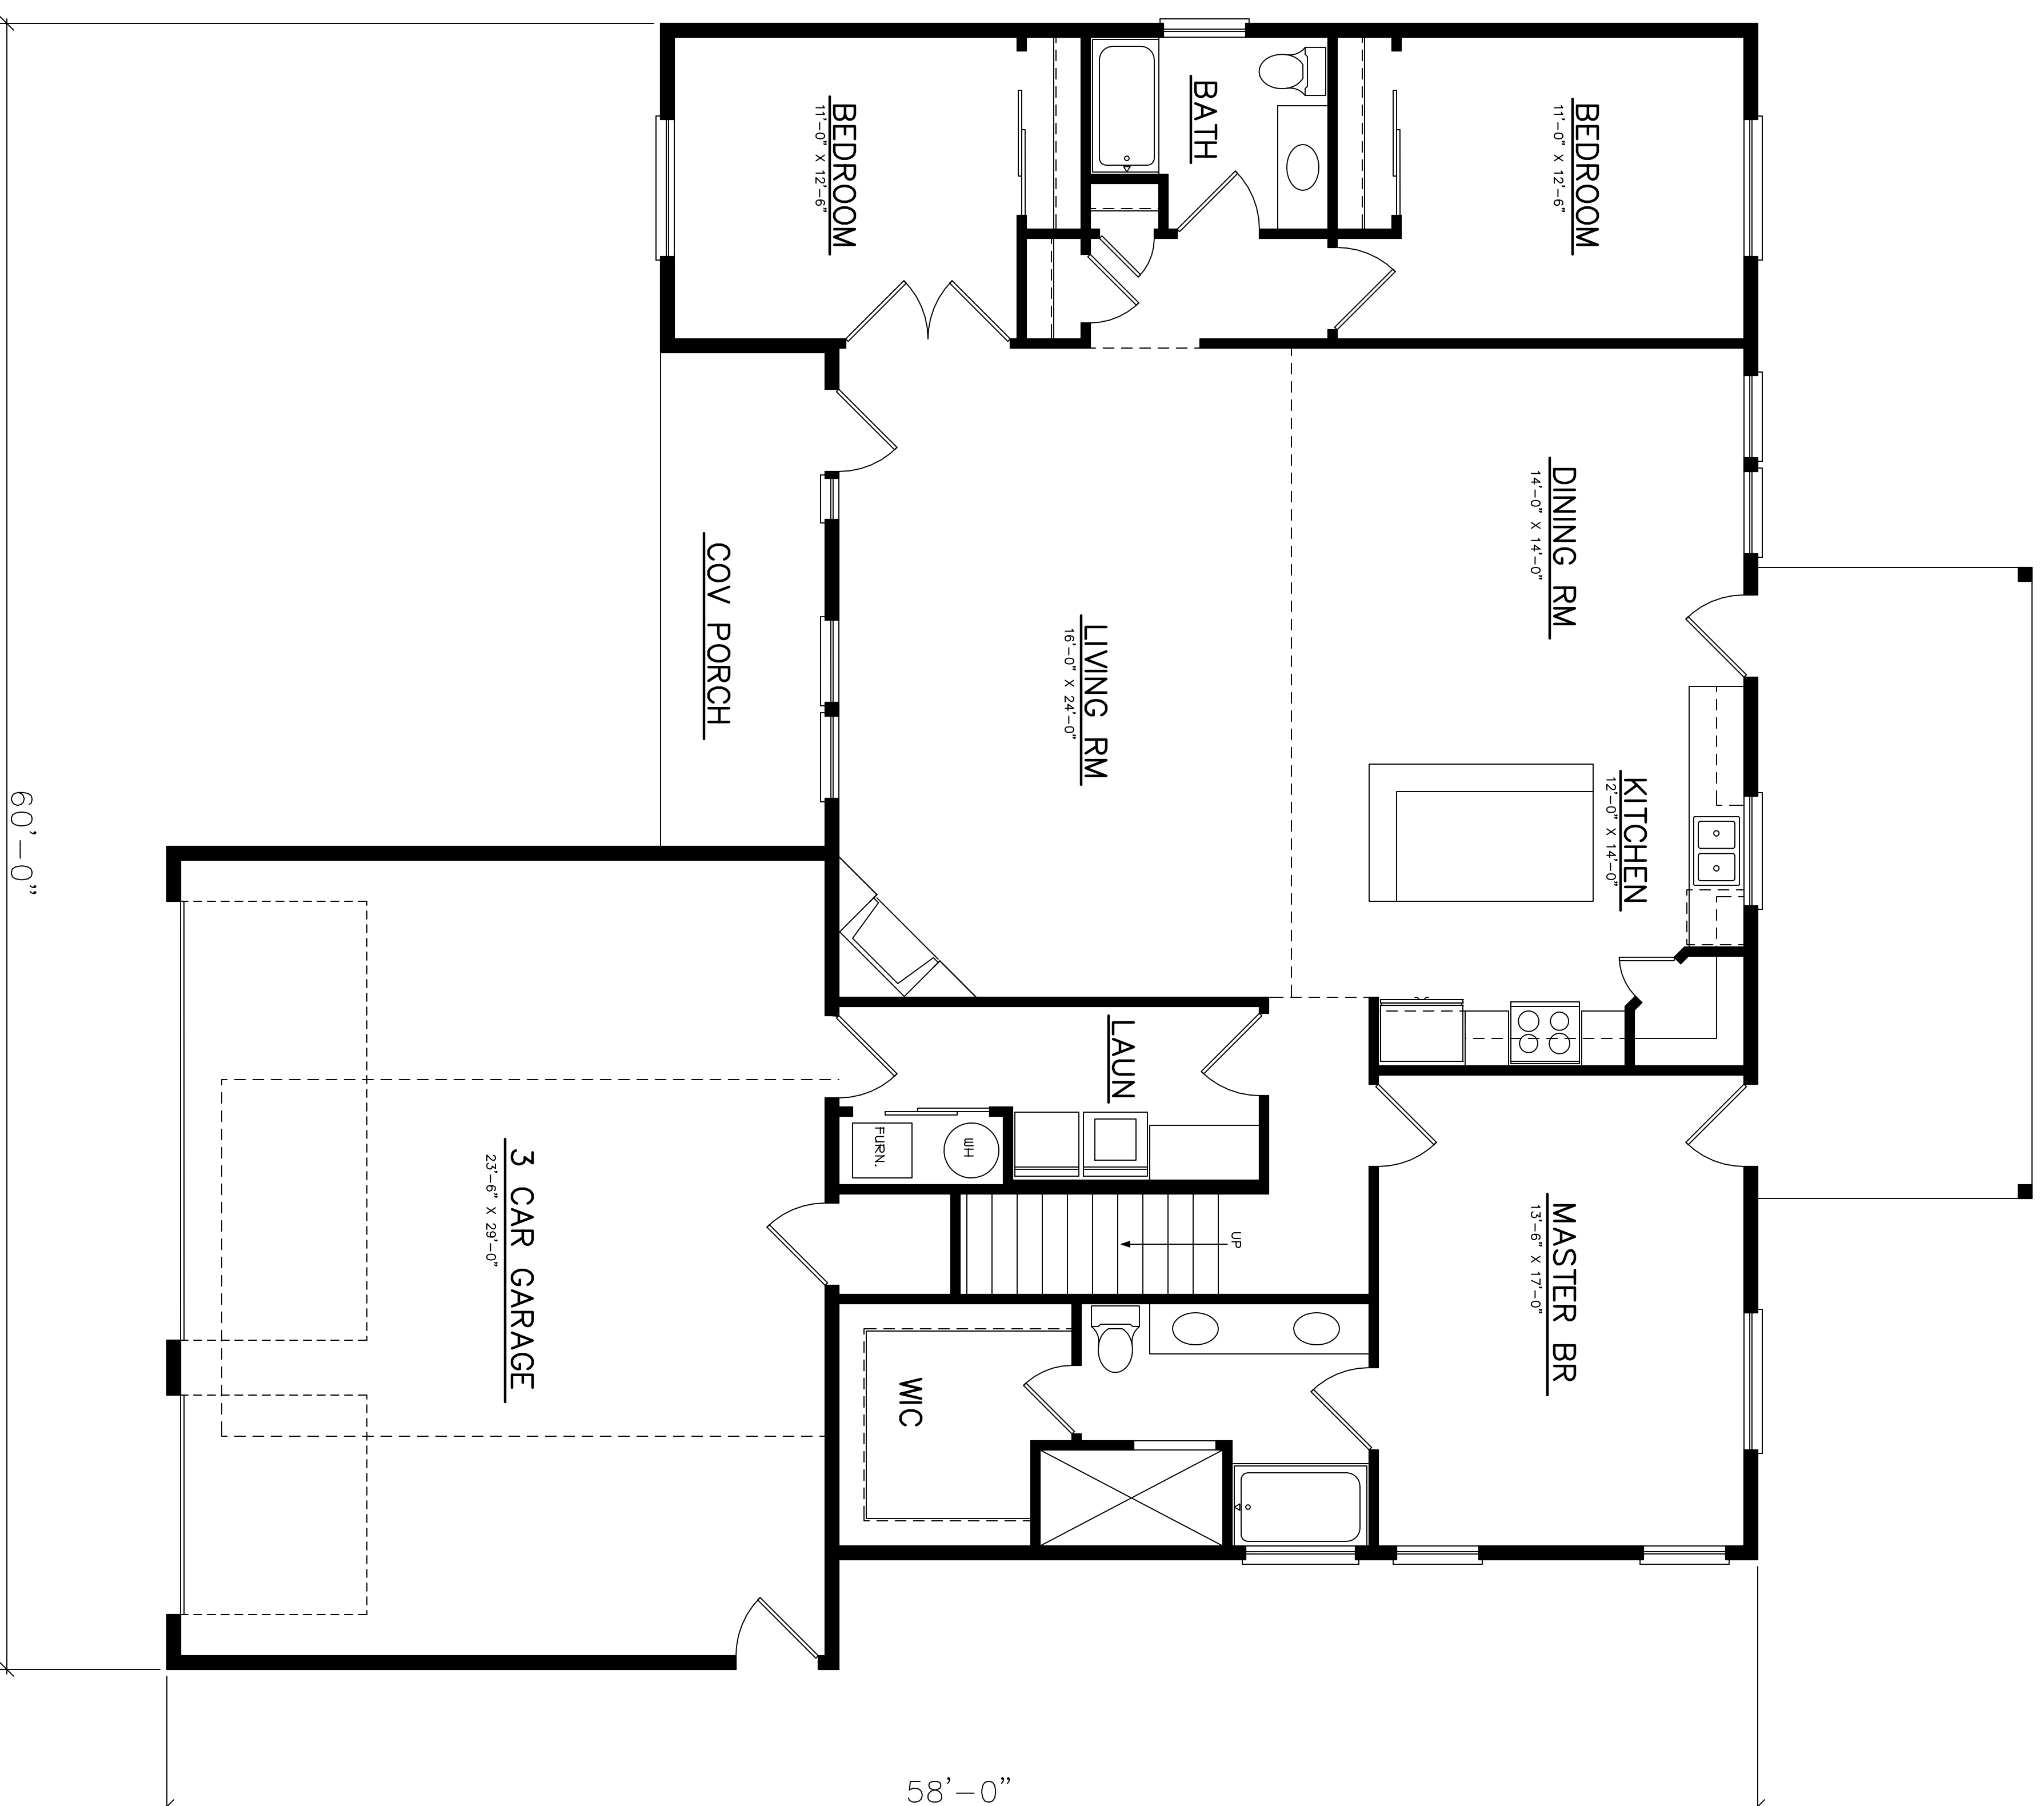

LOWER FLOOR PLAN

SCALE: 1/4"=1'-0"

LOWER FLOOR LIVING AREA 1916 SQ. FT.

UPPER FLOOR LIVING AREA 2493 SQ. FT.

TOTAL LIVING AREA 2269 SQ. FT.

GARAGE AREA 122 SQ. FT.

2269 PLAN

REVISIONS



5897 N. 18th St.
Dalton Gardens, Id 83815
208-818-0381
dalerainey@gmail.com