


### UPPER FLOOR PLAN

SCALE: 1/4"=1'-0"

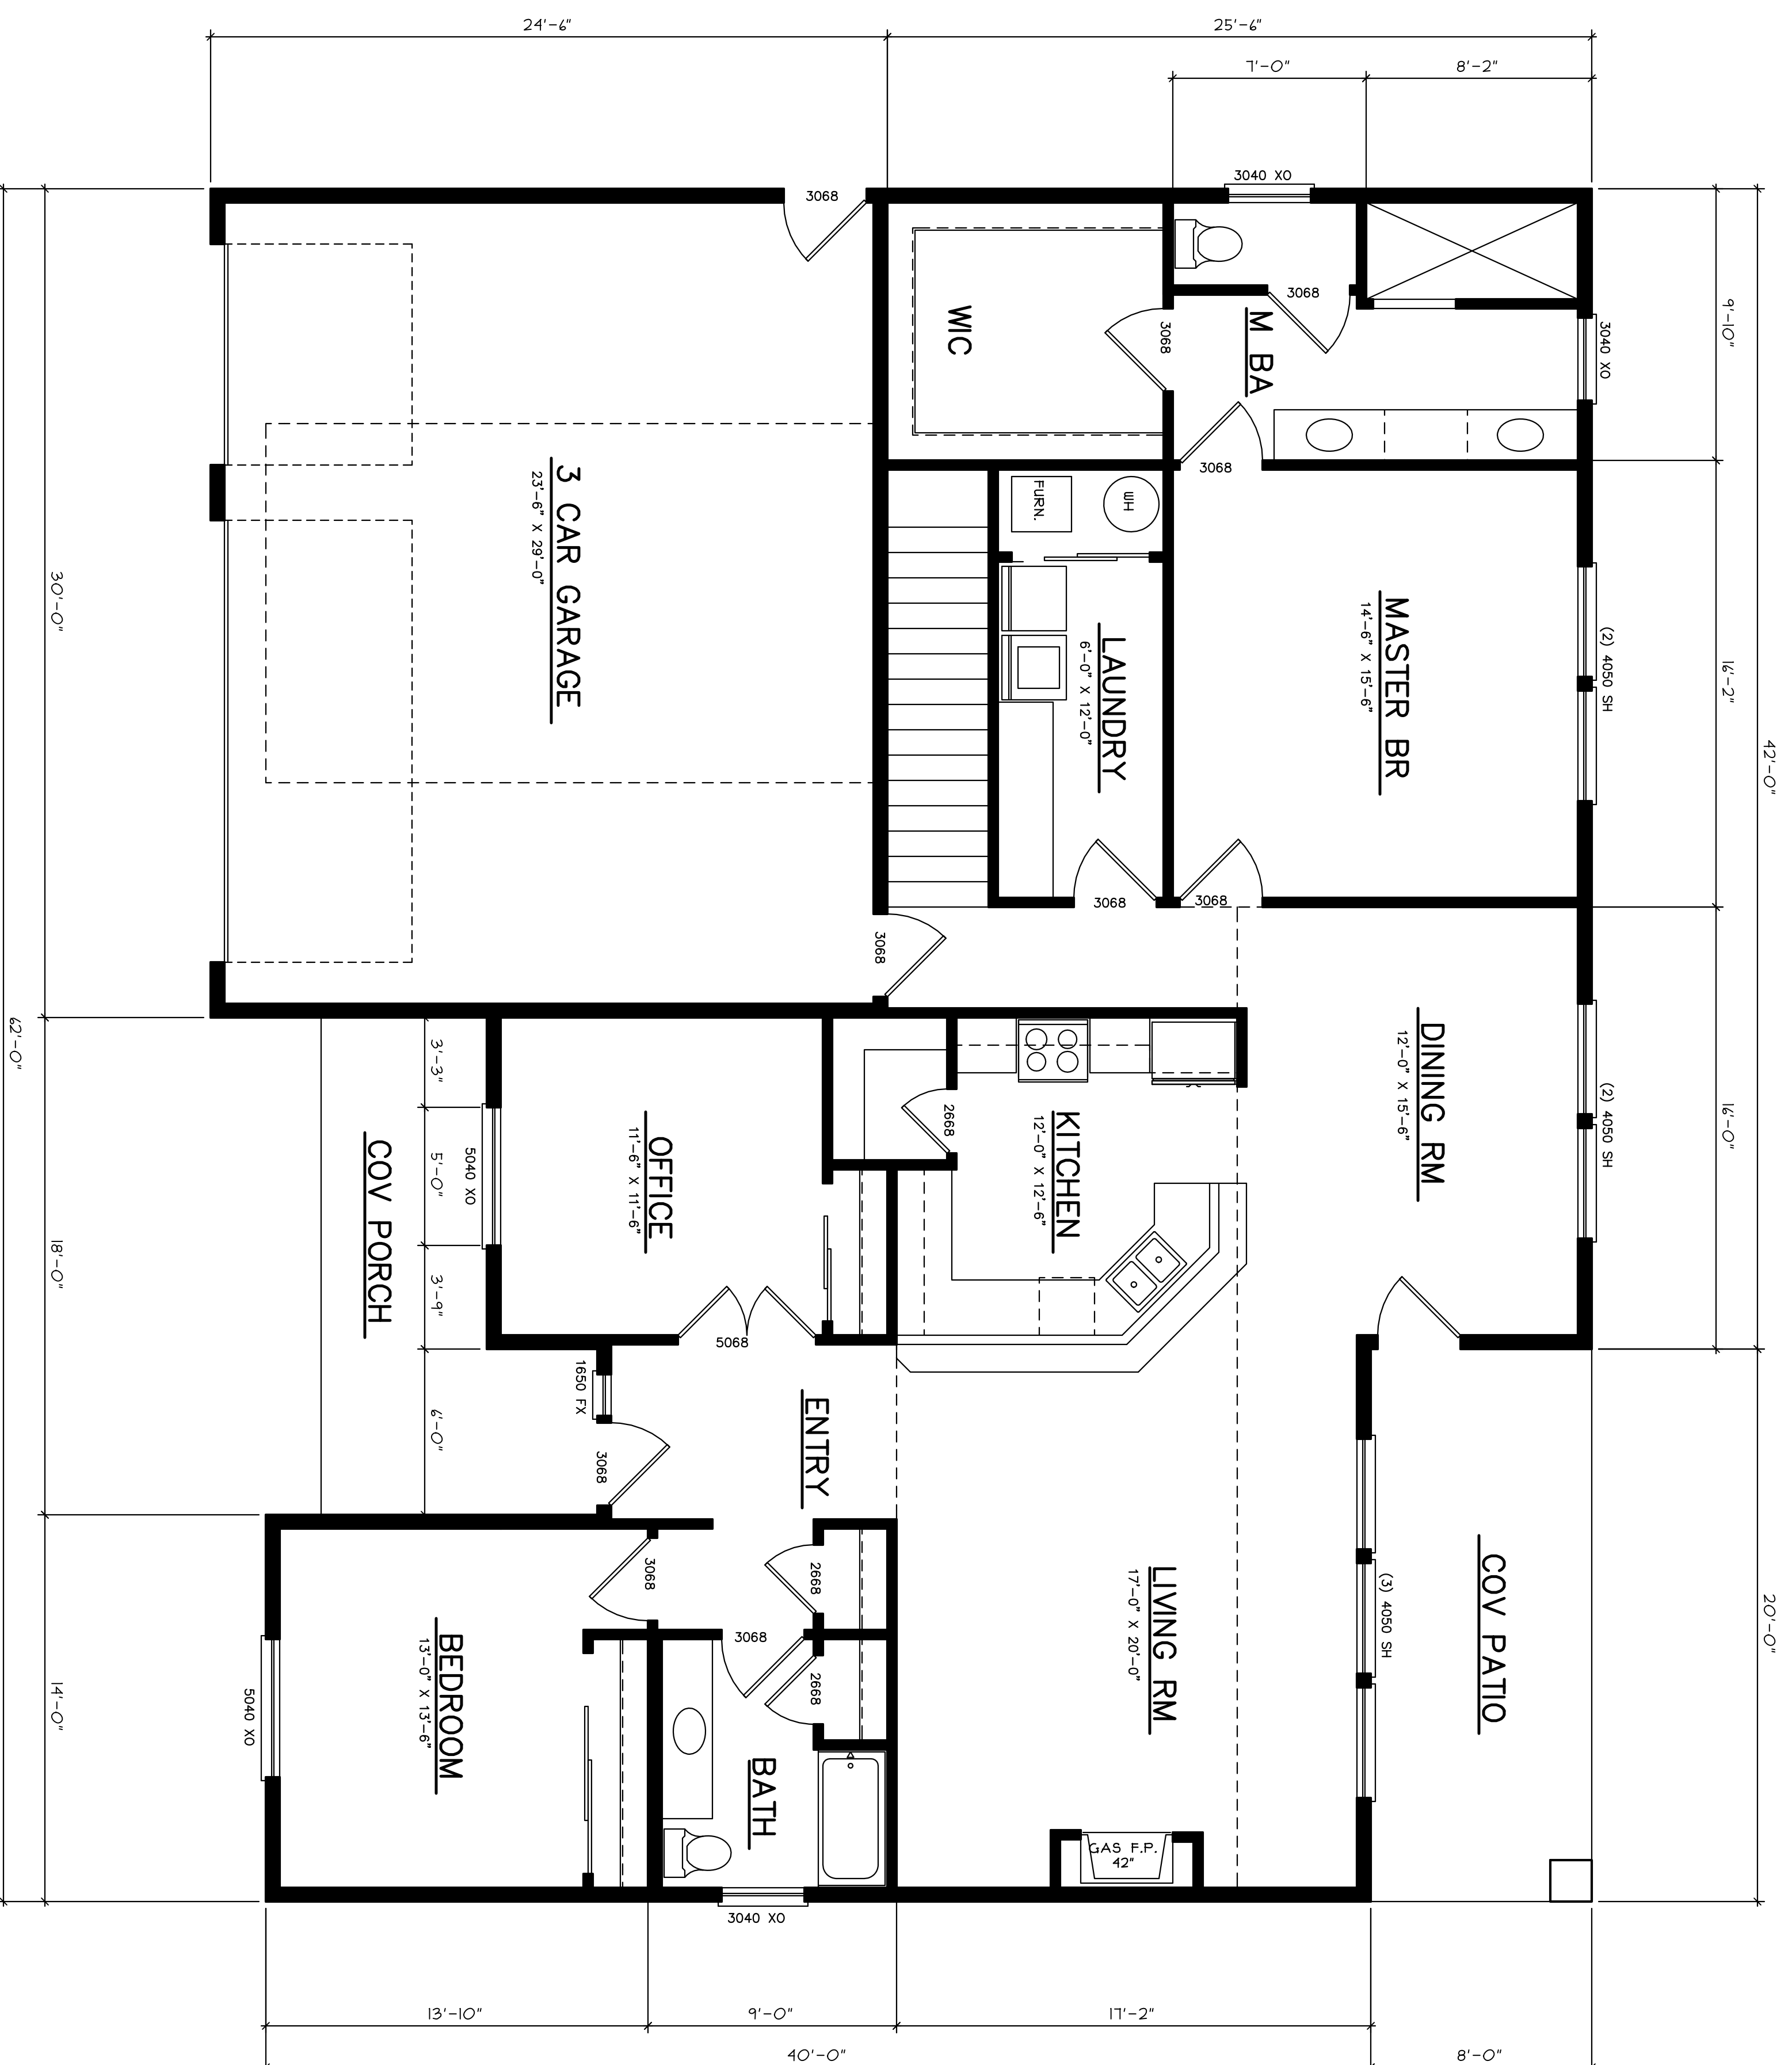

### LOWER FLOOR PLAN

SCALE: 1/4"=1'-0"

LOWER FLOOR LIVING AREA 1985 SQ. FT.  
 UPPER FLOOR LIVING AREA 293 SQ. FT.  
 TOTAL LIVING AREA 2288 SQ. FT.  
 GARAGE AREA 713 SQ. FT.

# 2288 PLAN



5897 N. 18th St.  
 Dalton Gardens, Id 83815  
 208-818-0381  
 dalerainey@gmail.com

REVISIONS

DATE  
 DRAWN  
 CHECKED