


UPPER FLOOR PLAN

SCALE: 1/4"=1'-0"

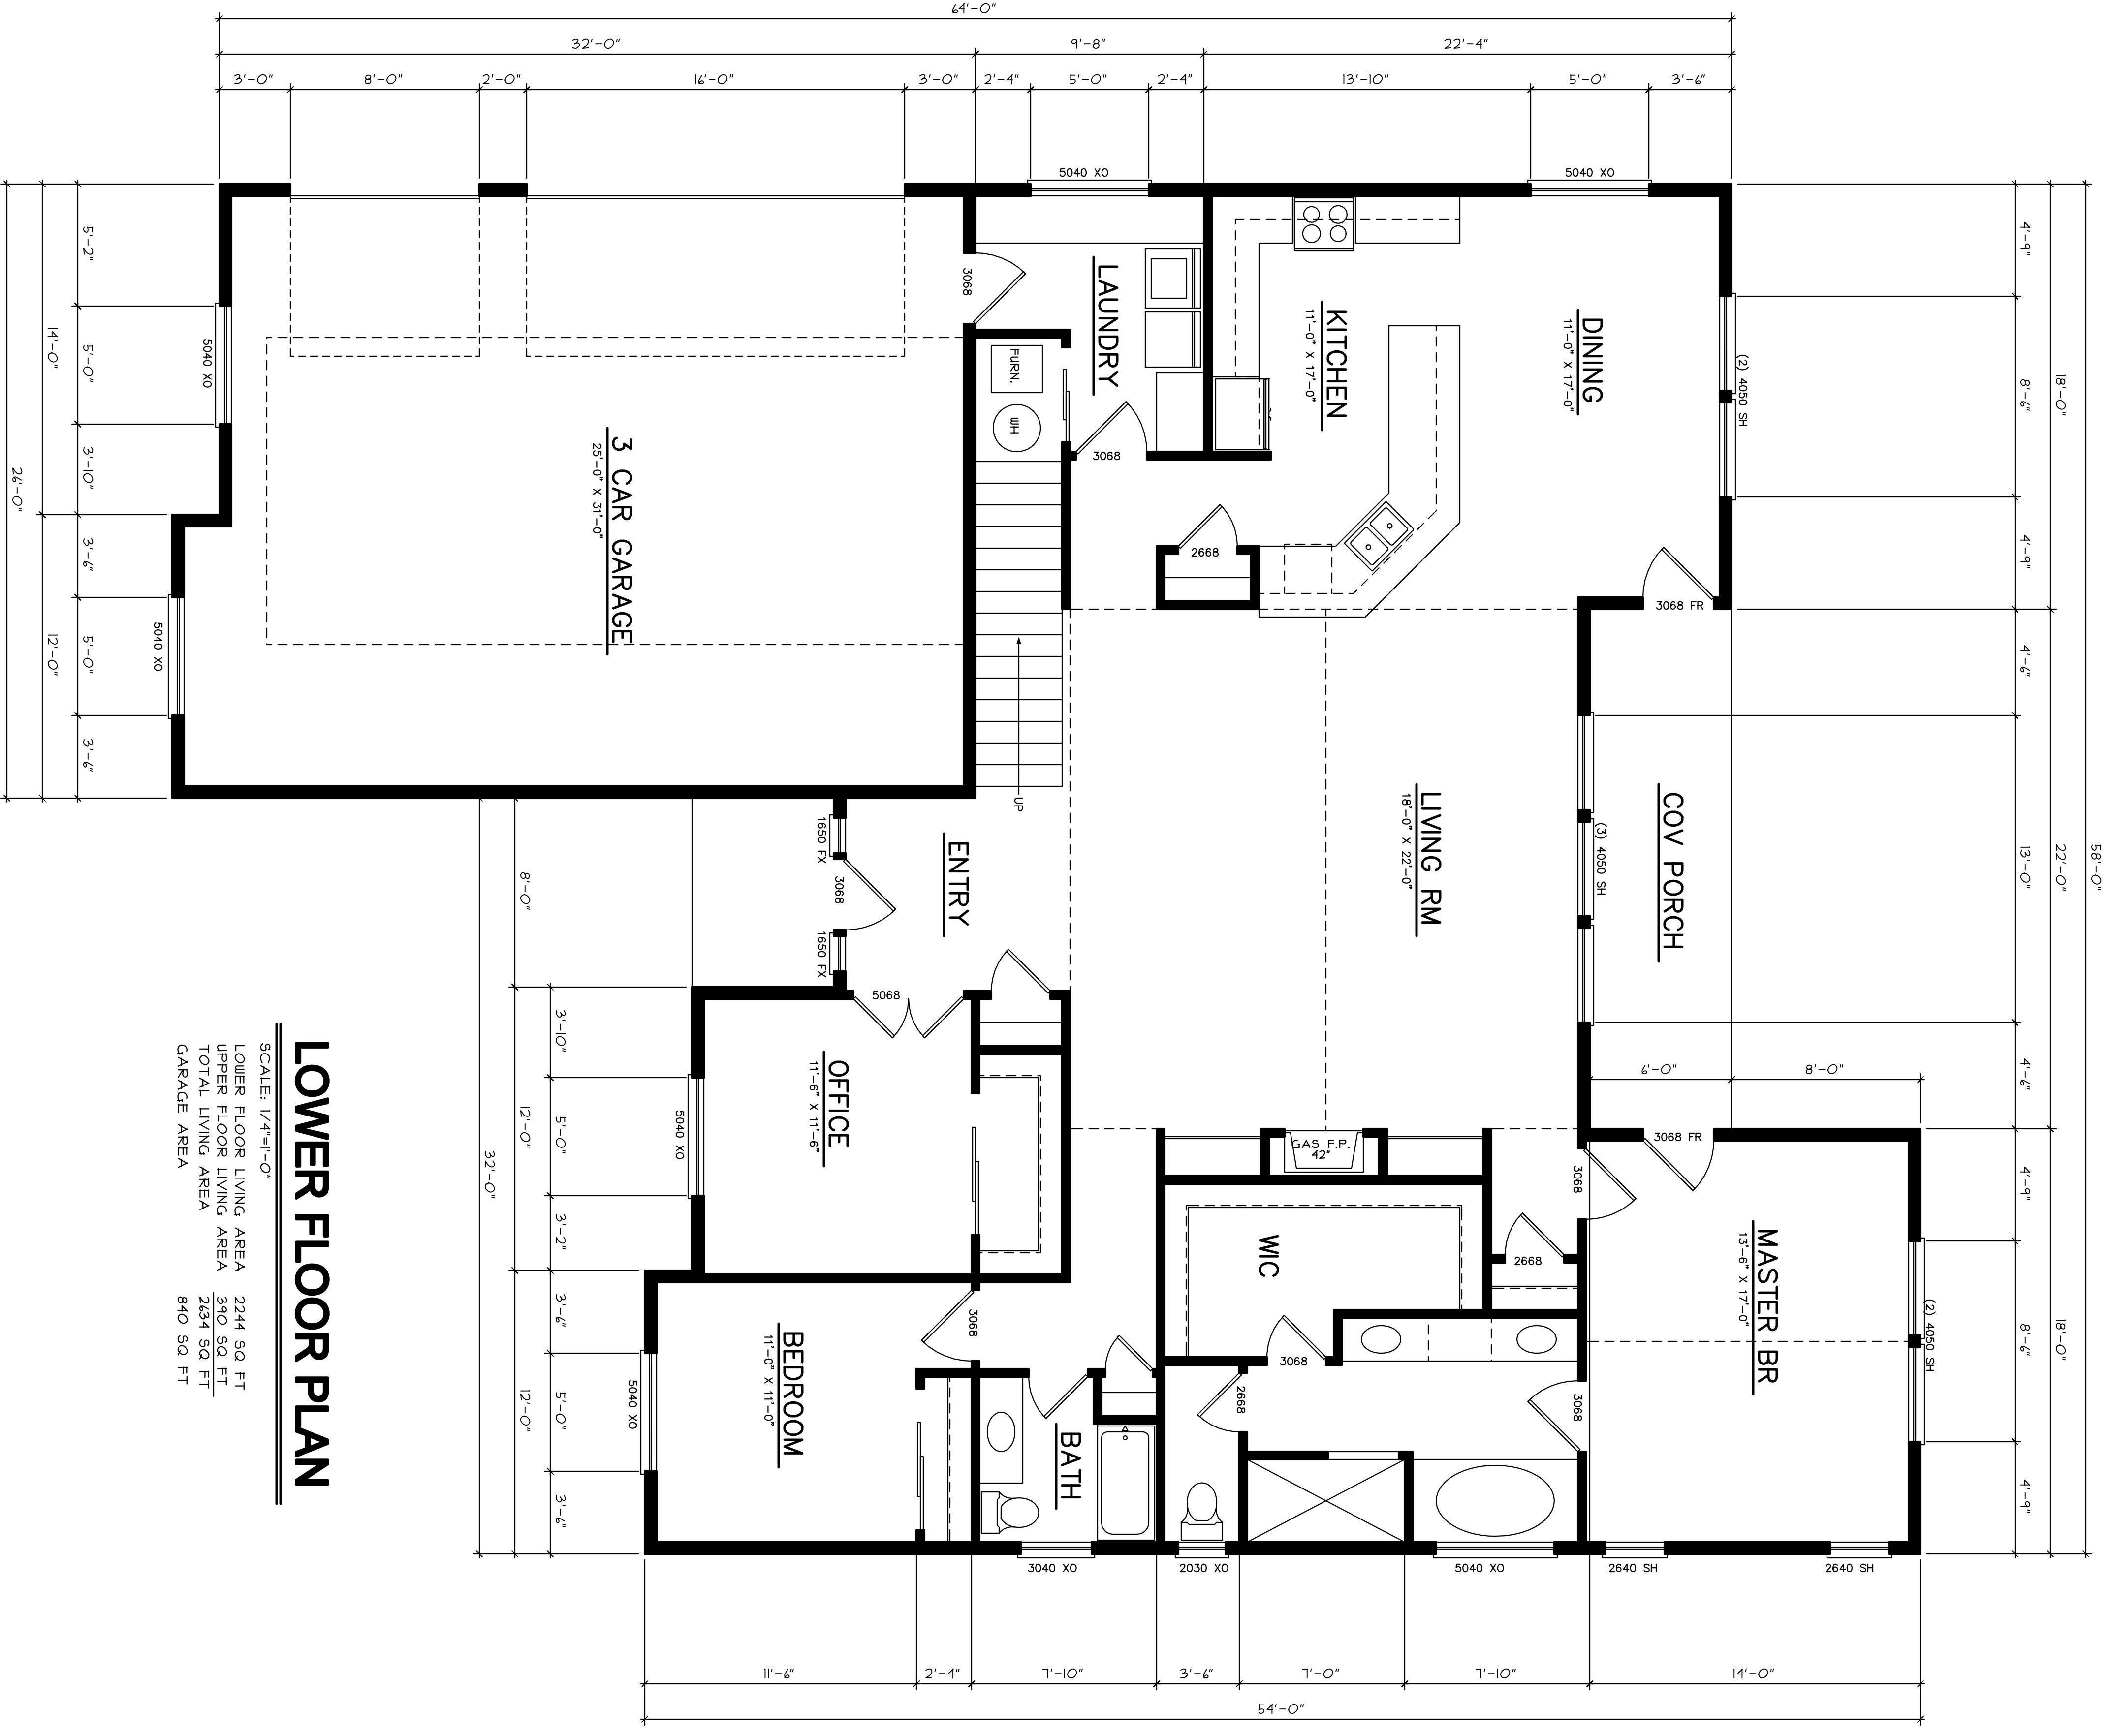


LOWER FLOOR PLAN

SCALE: 1/4"=1'-0"
 LOWER FLOOR LIVING AREA 2244 SQ. FT.
 UPPER FLOOR LIVING AREA 390 SQ. FT.
 TOTAL LIVING AREA 2634 SQ. FT.
 GARAGE AREA 840 SQ. FT.

2634 PLAN

DATE	
SCALE	
DRAWN	
CHECKED	

NO.	REVISIONS


 5897 N. 18th St.
 Dalton Gardens, Id 83815
 208-818-0381
 daleraimey@gmail.com